

HO-1097/BA-1220

Ilchester B. & O. Railroad Bridge

B. & O. Railroad over Patapsco River and Ilchester Road

Private

Description:

The Ilchester B. & O. Railroad Bridge has a single-span, six-panel Pratt through truss over the river, and it is set on quarry-faced ashlar piers. The bridge has riveted lattice box girders for the central posts and diagonal bracing of the two center panels, with riveted solid box girders for the top chord and inclined end posts. The bottom chords, hip verticals, and other diagonal bracing are steel rods with pin connections. There are lattice sway braces at the top of the posts and lattice top lateral bracing between them. The bridge has four stringers to support a double track, but is now only single-tracked. There is a plate girder pony truss west of the Pratt through truss, over Ilchester road, with a quarry-faced ashlar stone retaining wall at the west end and the remains of a timber raised siding on the north side of the western approach that was probably designed as a coal unloading ramp. The west face of the tunnel opening is brick with a round-arched opening that has brick voussoirs and a quarry-faced stone keystone. Above the arch is a brick panel with "19 - ILCHESTER - 03" in raised bricks.

Significance:

The Ilchester B. & O. Railroad Bridge replaces the stone Patterson Viaduct, which was built in 1830 and destroyed by the flood of 1868. Originally, a metal Bollman Truss bridge was built on the surviving abutments. At the turn of the twentieth century the B. & O. Railroad set about to remove problems from their main line, including straightening tight turns as much as possible. One of these problem areas was the crossing of the Patapsco River at Ilchester. Some of these improvements were in progress by early 1901, but the changes at Ilchester were delayed. These changes included the construction of a tunnel on the Baltimore County side of the river, the west end of which opens onto the bridge, and a new approach to the bridge on the Howard County side of the river. The American Bridge Company of New York was the builder of the Ilchester span. It is not known when the tunnel was completed, but the brick facing of the western opening has the date 1903.

Maryland Historical Trust

Maryland Inventory of Historic Properties Form

Inventory No. HO-1097/BA-1220

1. Name of Property (indicate preferred name)

historic Ilchester B. & O. Railroad Bridge

other

2. Location

street and number B. & O. Railroad over Patapsco River and Ilchester Road not for publication

city, town Ilchester vicinity

county Howard

3. Owner of Property (give names and mailing addresses of all owners)

name CSX Transportation, Inc.

street and number telephone

city, town Jacksonville state FL zip code

4. Location of Legal Description

courthouse, registry of deeds, etc. Howard County Courthouse liber n/a folio n/a

city, town Ellicott City tax map 25 tax parcel n/a tax ID number

5. Primary Location of Additional Data

- ☐ Contributing Resource in National Register District
- ☐ Contributing Resource in Local Historic District
- ☐ Determined Eligible for the National Register/Maryland Register
- ☐ Determined Ineligible for the National Register/Maryland Register
- ☐ Recorded by HABS/HAER
- ☐ Historic Structure Report or Research Report at MHT
- ☐ Other:

6. Classification

Category	Ownership	Current Function	Resource Count
<input type="checkbox"/> district	<input type="checkbox"/> public	<input type="checkbox"/> agriculture	Contributing
<input type="checkbox"/> building(s)	<input checked="" type="checkbox"/> private	<input type="checkbox"/> commerce/trade	Noncontributing
<input checked="" type="checkbox"/> structure	<input type="checkbox"/> both	<input type="checkbox"/> defense	<input type="checkbox"/> buildings
<input type="checkbox"/> site		<input type="checkbox"/> domestic	<input type="checkbox"/> sites
<input type="checkbox"/> object		<input type="checkbox"/> education	<input type="checkbox"/> structures
		<input type="checkbox"/> funerary	<input type="checkbox"/> objects
		<input type="checkbox"/> government	<input type="checkbox"/> Total
		<input type="checkbox"/> health care	
		<input type="checkbox"/> industry	
		<input type="checkbox"/> landscape	
		<input type="checkbox"/> recreation/culture	
		<input type="checkbox"/> religion	
		<input type="checkbox"/> social	
		<input checked="" type="checkbox"/> transportation	
		<input type="checkbox"/> work in progress	
		<input type="checkbox"/> unknown	
		<input type="checkbox"/> vacant/not in use	
		<input type="checkbox"/> other:	
			Number of Contributing Resources previously listed in the Inventory
			2

7. Description

Inventory No. HO-1097/BA-1220

Condition

<input type="checkbox"/> excellent	<input type="checkbox"/> deteriorated
<input checked="" type="checkbox"/> good	<input type="checkbox"/> ruins
<input type="checkbox"/> fair	<input type="checkbox"/> altered

Prepare both a one paragraph summary and a comprehensive description of the resource and its various elements as it exists today.

The Ilchester B. & O. Railroad Bridge has a single-span, six-panel Pratt through truss over the river, and it is set on quarry-faced ashlar piers. The bridge has riveted lattice box girders for the central posts and diagonal bracing of the two center panels, with riveted solid box girders for the top chord and inclined end posts. The bottom chords, hip verticals, and other diagonal bracing are steel rods with pin connections. There are lattice sway braces at the top of the posts and lattice top lateral bracing between them. The bridge has four stringers to support a double track, but is now only single-tracked.

There is a plate girder pony truss west of the Pratt through truss, over Ilchester road, with a quarry-faced ashlar stone retaining wall at the west end and the remains of a timber raised siding on the north side of the western approach that was probably designed as a coal unloading ramp.

The west face of the tunnel opening is brick with a round-arched opening that has brick voussoirs and a quarry-faced stone keystone. Above the arch is a brick panel with "19 - ILCHESTER - 03" in raised bricks.

8. Significance

Inventory No. HO-1097/BA-1220

Period	Areas of Significance	Check and justify below			
<input type="checkbox"/> 1600-1699	<input type="checkbox"/> agriculture	<input type="checkbox"/> economics	<input type="checkbox"/> health/medicine	<input type="checkbox"/> performing arts	
<input type="checkbox"/> 1700-1799	<input type="checkbox"/> archeology	<input type="checkbox"/> education	<input type="checkbox"/> industry	<input type="checkbox"/> philosophy	
<input type="checkbox"/> 1800-1899	<input type="checkbox"/> architecture	<input type="checkbox"/> engineering	<input type="checkbox"/> invention	<input type="checkbox"/> politics/government	
<input checked="" type="checkbox"/> 1900-1999	<input type="checkbox"/> art	<input type="checkbox"/> entertainment/	<input type="checkbox"/> landscape architecture	<input type="checkbox"/> religion	
<input type="checkbox"/> 2000-	<input type="checkbox"/> commerce	<input type="checkbox"/> recreation	<input type="checkbox"/> law	<input type="checkbox"/> science	
	<input type="checkbox"/> communications	<input type="checkbox"/> ethnic heritage	<input type="checkbox"/> literature	<input type="checkbox"/> social history	
	<input type="checkbox"/> community planning	<input type="checkbox"/> exploration/	<input type="checkbox"/> maritime history	<input checked="" type="checkbox"/> transportation	
	<input type="checkbox"/> conservation	<input type="checkbox"/> settlement	<input type="checkbox"/> military	<input type="checkbox"/> other: _____	

Specific dates N/A Architect/Builder American Bridge Co.

Construction dates 1903

Evaluation for:

☐ National Register ☐ Maryland Register ☒ not evaluated

Prepare a one-paragraph summary statement of significance addressing applicable criteria, followed by a narrative discussion of the history of the resource and its context. (For compliance projects, complete evaluation on a DOE Form – see manual.)

Summary:

The Ilchester B. & O. Railroad Bridge replaces the stone Patterson Viaduct, which was built in 1830 and destroyed by the flood of 1868. Originally, a metal Bollman Truss bridge was built on the surviving abutments. At the turn of the twentieth century the B. & O. Railroad set about to remove problems from their main line, including straightening tight turns as much as possible. One of these problem areas was the crossing of the Patapsco River at Ilchester. Some of these improvements were in progress by early 1901, but the changes at Ilchester were delayed. These changes included the construction of a tunnel on the Baltimore County side of the river, the west end of which opens onto the bridge, and a new approach to the bridge on the Howard County side of the river. The American Bridge Company of New York was the builder of the Ilchester span. It is not known when the tunnel was completed, but the brick facing of the western opening has the date 1903.

Significance:

The Ilchester B. & O. Railroad Bridge replaces the stone Patterson Viaduct, which was built in 1830 and destroyed by the flood of 1868. Originally, a metal Bollman Truss bridge was built on the surviving abutments, and it can be seen in an engraving in poet William Cullen Bryant's *Picturesque America*, published in two volumes between 1872 and 1874.¹ At the turn of the twentieth century the B. & O. Railroad set about to remove problems from their main line, including straightening tight turns as much as possible. One of the causes of these problems was the ever-growing length of railroad cars being used, which required more gentle curves or the cars would derail. One of these problem areas was the crossing of the Patapsco River at Ilchester. The changes, and their beneficial effects, were described by the *Baltimore Sun*:

¹ Joetta Cramm, *Howard County: A Pictorial History* rev. ed. (Virginia Beach, VA: The Donning Company, 2004), p. 98.

Maryland Historical Trust

Maryland Inventory of Historic Properties Form

Inventory No. HO-1097/BA-1220

Name
Continuation Sheet

Number 8 Page 1

What is known as the Ilchester improvement is the building of a new line 4,500 feet long from a point a short distance west of Orange Grove to a point a short distance west of Ilchester, and the abandoning of the present line between these points. The new line will save 1,000 feet in distance. The present curves have a radius of 375 feet, while on the new line the curve radius will be 2,865 feet and the major portion of the line on tangent. A double-track tunnel 1,400 feet long is part of the improvement.²

Some of these improvements were in progress by early 1901, but the changes at Ilchester were delayed due to problems in acquiring the necessary new right-of-way. These changes included the construction of a tunnel on the Baltimore County side of the river, the west end of which opens onto the bridge, and a new approach to the bridge on the Howard County side of the river. It was expected in April 1901 that 150 men would be employed on the tunnel. With the men working night and day, it was expected to take 15 months to complete all of the work at Ilchester.³ In May 1902 the *Baltimore Sun* reported:

The new tunnels were opened in narrow 10 or 12 foot shafts, only sufficient for elbow room for the drillers. An explosive of 60 per cent glycerine [sic], the highest power available, was used in blasting. Automatic steam and compressed-air drills were employed to bore the holes. In the Ilchester borings, in some places 100 feet below the top of the hill, two sets of drills were put to work, one at each end. The two openings came together the other day with wonderful precision, without the deviation of an inch sideways or up or down. . . .

Altogether there are cuts and fills of half a mile at Ilchester A new bridge at Ilchester is also necessary, and all these are in course of construction, being mammoth steel affairs.⁴

Completion of all of the improvements on the line was expected to take another year.

Blasting at Ilchester resulted in a personal injury law suit by Stephen Kerger, who claimed to have been hit by flying debris. This proved less of a problem for the railroad than a strike in March 1903 by the International Association of Bridge and Structural Iron Workers against the American Bridge Company of New York. American Bridge was the builder of the Ilchester span. They refused to pay workers more than \$3 per day, but the wage scale for structural workers called for \$3.50 per day, soon to be

² "Improving the B. and O.," *Baltimore Sun*, 9 February 1903, p. 12.

³ "Railroad Betterments," *Baltimore Sun*, 28 February 1901, p. 9. "Large Force of Men at Work on the Ilchester Tunnel," *Baltimore Sun*, 1 April 1901, p. 8.

⁴ "Tunnels under the Hills," *Baltimore Sun*, 5 May 1902, p. 9.



Maryland Historical Trust

Maryland Inventory of Historic Properties Form


Inventory No. HO-1097/BA-1220

Name
Continuation Sheet

Number 8 Page 2

raised to \$4.00. This was apparently part of a larger movement within the building trades in general regarding wages and the recognition of their unions. Though the workers walked off the Ilchester job, a temporary agreement was reached and the bridge was completed in April 1903. Work on the tunnel seems to have continued through this period, and one laborer, 32-year-old William O'Hara of Scranton, Pennsylvania, was killed by falling rock while working in the tunnel in June 1903. It is not known when the tunnel was completed, but the brick facing of the western opening has the date 1903.⁵

The bridge has a single-span Pratt through truss over the river and a plate girder pony truss over Ilchester road, with a raised siding on the north side of the western approach that was probably designed as a coal unloading ramp.



⁵ "Stone from Blast Hit Him," *Baltimore Sun*, 12 September 1902, p. 8. "Likely to Affect Baltimore," *Baltimore Sun*, 7 March 1903, p. 1. "Ironworkers go Out," *Baltimore Sun*, 10 March 1903, p. 12. "Strike Still Threatens," *Baltimore Sun*, 21 April 1903, p. 7. "Caught under fall of Rock," *Baltimore Sun*, 9 June 1903, p. 7.

9. Major Bibliographical References

Inventory No. HO-1097/BA-1220

See footnotes

10. Geographical Data

Acreage of surveyed property unknown
Acreage of historical setting unknown
Quadrangle name Ellicott City

Quadrangle scale: 1:24000

Verbal boundary description and justification

The boundaries consist of parallel lines 30 feet north and south of the center line of the tracks, and parallel lines 100 feet east of and 200 feet west of the center line of the river, which encompasses all of the historic structures at the site.


11. Form Prepared by

name/title	Ken Short		
organization	Howard County Department of Planning & Zoning	date	September 2012
street & number	3430 Courthouse Drive	telephone	410-313-4335
city or town	Ellicott City	state	MD

The Maryland Inventory of Historic Properties was officially created by an Act of the Maryland Legislature to be found in the Annotated Code of Maryland, Article 41, Section 181 KA, 1974 supplement.

The survey and inventory are being prepared for information and record purposes only and do not constitute any infringement of individual property rights.

return to: Maryland Historical Trust
DHCD/DHCP
100 Community Place
Crownsville, MD 21032-2023
410-514-7600

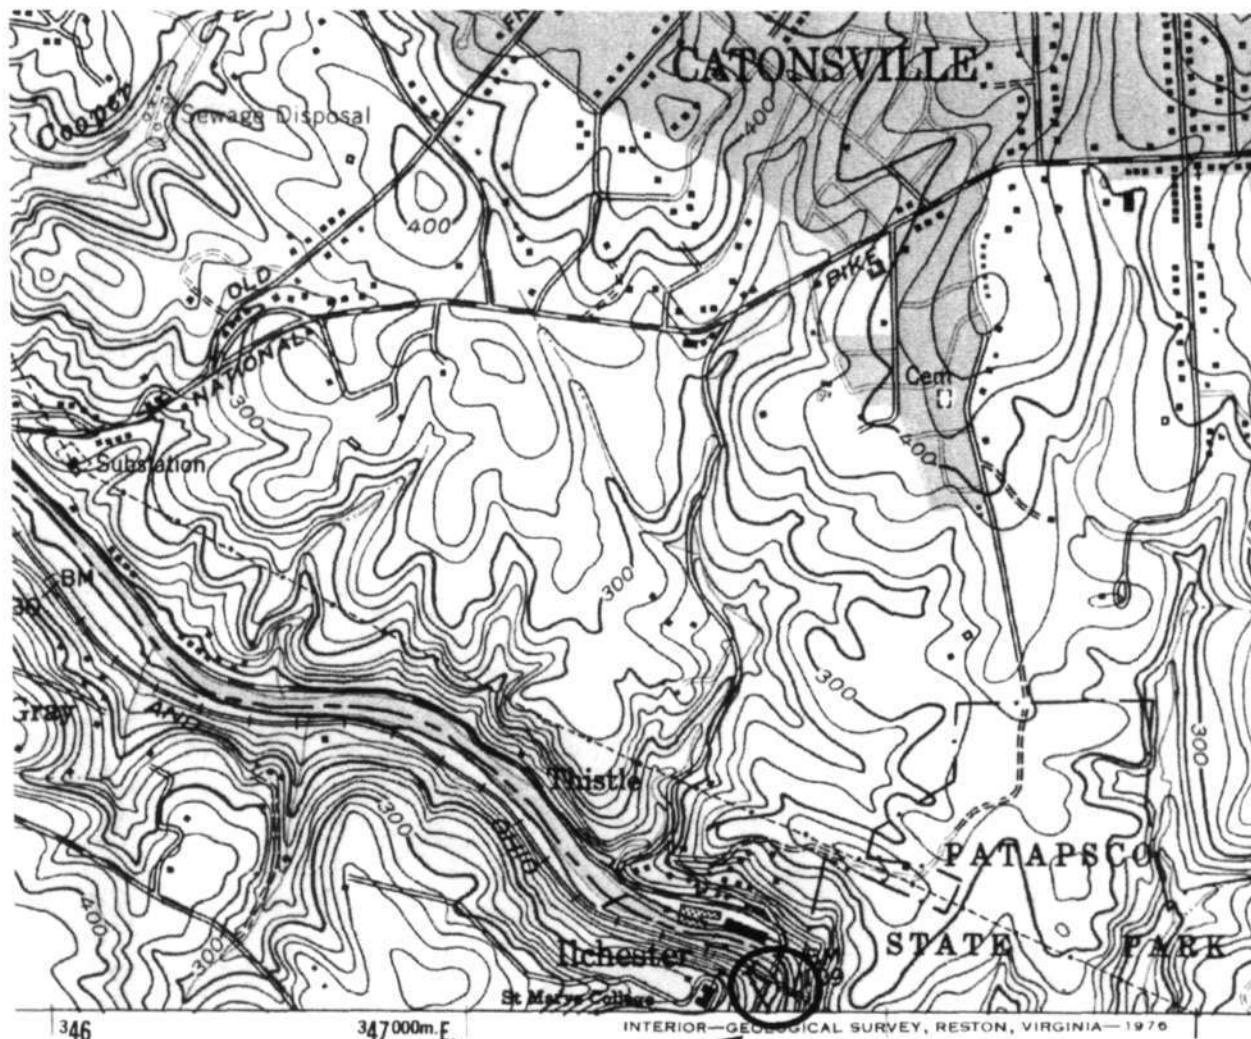

ROAD CLASSIFICATION

HO-1097/BA-1220
 Ilchester B. & O. Railroad Bridge
 B. & O. Railroad over Patapsco River and Ilchester Road
 Ellicott City quad

HO-1097 /BA-1220
Ilchester B. & O. Railroad Bridge
B. & O. Railroad over Patapsco River and Ilchester Road
Howard County, Maryland
Ken Short, photographer


Photo Log

Nikon D-70 camera
Epson Premium paper
Epson Photo Black UltraChrome ink cartridge

HO-1097_2012-05-08_01
Pratt truss from north

HO-1097_2012-05-08_02
Plate girder and Pratt truss from west

BA-1220

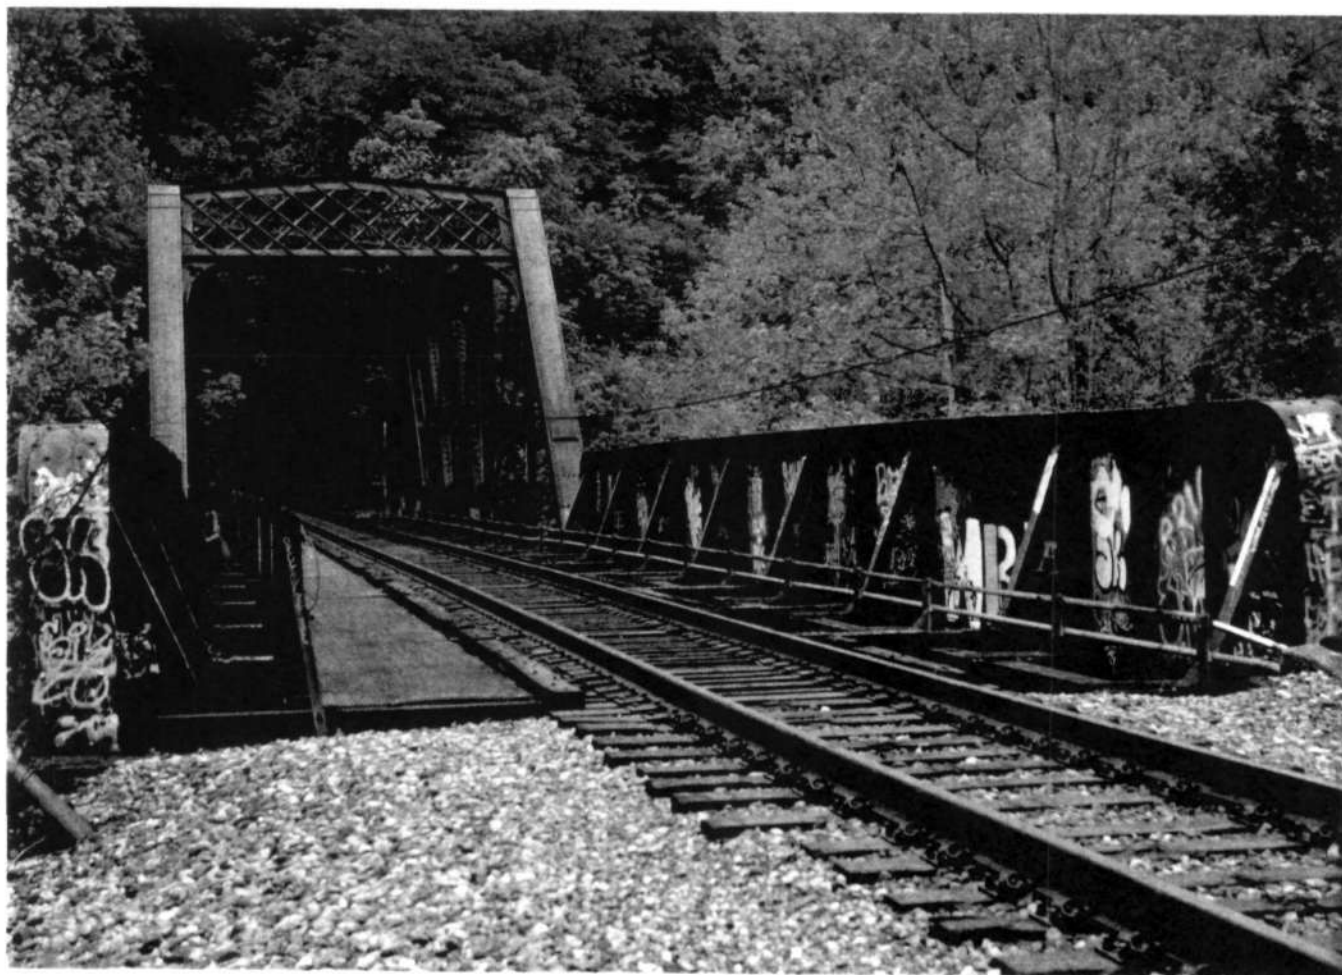

HO-1097 / BA-1220

Ilchester B. + O. Railroad Bridge

B. + O. Railroad over Patapsco River and Ilchester Road

Howard County, Maryland

Ken Short

2012-05-08

MD SHPO

Pratt truss from north

1 of 2

HO-1097 / BA-1220

Ilchester B. + O. Railroad Bridge

B. + O. Railroad over Patapsco River and Ilchester Road

Howard County, Maryland

Ken Short

2012-05-08

MD SHPO

Plate girder and Pratt truss from west

2 of 2

INVENTORY FORM FOR STATE HISTORIC SITES SURVEY

1 NAME

HISTORIC

ILCHESTER BRIDGE & TUNNEL

AND/OR COMMON

2 LOCATION

STREET & NUMBER

CITY, TOWN

Ilchester☒ VICINITY OF

CONGRESSIONAL DISTRICT

STATE

Maryland

COUNTY

Baltimore**3 CLASSIFICATION**

CATEGORY

☐ DISTRICT☐ BUILDING(S)☐ STRUCTURE☐ SITE☒ OBJECT

OWNERSHIP

☐ PUBLIC☒ PRIVATE☐ BOTH

PUBLIC ACQUISITION

☐ IN PROCESS☐ BEING CONSIDERED

STATUS

☐ OCCUPIED☐ UNOCCUPIED☐ WORK IN PROGRESS

ACCESSIBLE

☒ YES: RESTRICTED☐ YES: UNRESTRICTED☐ NO

PRESENT USE

☐ AGRICULTURE☐ COMMERCIAL☐ EDUCATIONAL☐ ENTERTAINMENT☐ GOVERNMENT☐ INDUSTRIAL☐ MILITARY☐ MUSEUM☐ PARK☐ PRIVATE RESIDENCE☐ RELIGIOUS☐ SCIENTIFIC☒ TRANSPORTATION☐ OTHER**4 OWNER OF PROPERTY**

NAME

Chessie System

Telephone #:

STREET & NUMBER

2 N. Charles Street

CITY, TOWN

Baltimore☐ VICINITY OF

STATE, zip code

Maryland21201**5 LOCATION OF LEGAL DESCRIPTION**

COURTHOUSE,

REGISTRY OF DEEDS, ETC.

Liber #:

Folio #:

STREET & NUMBER

CITY, TOWN

STATE

6 REPRESENTATION IN EXISTING SURVEYS

TITLE

Historic American Engineering Record (MD-21)

DATE

1970☒ FEDERAL ☐ STATE ☐ COUNTY ☐ LOCALDEPOSITORY FOR
SURVEY RECORDSOffice of Archeology and Historic Preservation, 1100 L St., NW

CITY, TOWN

Washington

STATE

DC 20240

7 DESCRIPTION**CONDITION**

—EXCELLENT
 XGOOD
 —FAIR

—DETERIORATED
 —RUINS
 —UNEXPOSED

CHECK ONE

—UNALTERED
 XALTERED

CHECK ONE

XORIGINAL SITE
 —MOVED DATE _____

DESCRIBE THE PRESENT AND ORIGINAL (IF KNOWN) PHYSICAL APPEARANCE

"East side of Patapsco River running SE from Ilchester. NW portal: Ellicott City. Together with a Pratt through-truss bridge, the Ilchester Tunnel replaces the remaining part of the Patterson Viaduct and a Bollman truss bridge when the B & O was realigned."¹

¹See Bibliographical References section.

8 SIGNIFICANCE

BA-1220

PERIOD

☐ PREHISTORIC
☐ 1400-1499
☐ 1500-1599
☐ 1600-1699
☐ 1700-1799
☐ 1800-1899
☒ 1900-

☐ ARCHEOLOGY-PREHISTORIC
☐ ARCHEOLOGY-HISTORIC
☐ AGRICULTURE
☐ ARCHITECTURE
☐ ART
☐ COMMERCE
☐ COMMUNICATIONS

AREAS OF SIGNIFICANCE -- CHECK AND JUSTIFY BELOW

☐ COMMUNITY PLANNING
☐ CONSERVATION
☐ ECONOMICS
☐ EDUCATION
☐ ENGINEERING
☐ EXPLORATION/SETTLEMENT
☐ INDUSTRY
☐ INVENTION

☐ LANDSCAPE ARCHITECTURE
☐ LAW
☐ LITERATURE
☐ MILITARY
☐ MUSIC
☐ PHILOSOPHY
☐ POLITICS/GOVERNMENT

☐ RELIGION
☐ SCIENCE
☐ SCULPTURE
☐ SOCIAL/HUMANITARIAN
☐ THEATER
☒ TRANSPORTATION
☐ OTHER (SPECIFY)

SPECIFIC DATES 1903

BUILDER/ARCHITECT

STATEMENT OF SIGNIFICANCE

CONTINUE ON SEPARATE SHEET IF NECESSARY

MAJOR BIBLIOGRAPHICAL REFERENCES

Historic American Engineering Record Catalog: 1976 (Washington D.C.:
Government Printing Office), pps. 44-45.

CONTINUE ON SEPARATE SHEET IF NECESSARY

10 GEOGRAPHICAL DATA

ACREAGE OF NOMINATED PROPERTY _____

UTM Reference: 18.347820.4345920

VERBAL BOUNDARY DESCRIPTION

LIST ALL STATES AND COUNTIES FOR PROPERTIES OVERLAPPING STATE OR COUNTY BOUNDARIES

STATE

COUNTY

STATE

COUNTY

11 FORM PREPARED BY

NAME / TITLE

Mark R. Edwards, Historic Sites Survey Coordinator

ORGANIZATION

Maryland Historical Trust

DATE

May 17, 1978

STREET & NUMBER

21 State Circle, Shaw House

TELEPHONE

269-2438

CITY OR TOWN

Annapolis

STATE

Maryland

The Maryland Historic Sites Inventory was officially created by an Act of the Maryland Legislature, to be found in the Annotated Code of Maryland, Article 41, Section 181 KA, 1974 Supplement.

The Survey and Inventory are being prepared for information and record purposes only and do not constitute any infringement of individual property rights.

RETURN TO: Maryland Historical Trust
The Shaw House, 21 State Circle
Annapolis, Maryland 21401
(301) 267-1438

MARYLAND HISTORICAL TRUST

0315743717

INVENTORY FORM FOR STATE HISTORIC SITES SURVEY

1 NAME

HISTORIC

Ilchester Bridge and Tunnell

AND/OR COMMON

2 LOCATION

STREET & NUMBER

Crosses the Patapsco in the Park from Howard County to Baltimore County

CITY, TOWN

CONGRESSIONAL DISTRICT

at Ilchester

— VICINITY OF

STATE

COUNTY

MarylandBaltimore**3 CLASSIFICATION**

CATEGORY

☐ DISTRICT
☐ BUILDING(S)
☒ STRUCTURE
☐ SITE
☐ OBJECT

OWNERSHIP

☐ PUBLIC
☒ PRIVATE
☐ BOTH

PUBLIC ACQUISITION

☐ IN PROCESS
☐ BEING CONSIDERED

STATUS

☒ OCCUPIED
☐ UNOCCUPIED
☐ WORK IN PROGRESS

ACCESSIBLE

☐ YES: RESTRICTED
☐ YES: UNRESTRICTED
☒ NO

PRESENT USE

☐ AGRICULTURE ☐ MUSEUM
☐ COMMERCIAL ☐ PARK
☐ EDUCATIONAL ☐ PRIVATE RESIDENCE
☐ ENTERTAINMENT ☐ RELIGIOUS
☐ GOVERNMENT ☐ SCIENTIFIC
☐ INDUSTRIAL ☒ TRANSPORTATION
☐ MILITARY ☐ OTHER

4 OWNER OF PROPERTY

NAME

The Chessie System

Telephone #:

STREET & NUMBER

CITY, TOWN

STATE, zip code

Baltimore

— VICINITY OF

Maryland**5 LOCATION OF LEGAL DESCRIPTION**

COURTHOUSE,
REGISTRY OF DEEDS, ETC.

Liber #:

Folio #:

STREET & NUMBER

CITY, TOWN

STATE

6 REPRESENTATION IN EXISTING SURVEYS

TITLE

DATE

☐ FEDERAL ☐ STATE ☐ COUNTY ☐ LOCAL

DEPOSITORY FOR
SURVEY RECORDS

CITY, TOWN

STATE

7 DESCRIPTION

BA-1220

CONDITION

☒ EXCELLENT

☐ GOOD

☐ FAIR

☐ DETERIORATED

☐ RUINS

☐ UNEXPOSED

CHECK ONE

☒ UNALTERED

☐ ALTERED

CHECK ONE

☒ ORIGINAL SITE

☐ MOVED DATE _____

DESCRIBE THE PRESENT AND ORIGINAL (IF KNOWN) PHYSICAL APPEARANCE

West to East: Riveted plate pony, 4-panel Pratt through truss with pinned bottom chords and brick faced arch tunnel. Brick panel above portal has brick log,

"10 - Ilchester - 03"

CONTINUE ON SEPARATE SHEET IF NECESSARY

8 SIGNIFICANCE

PERIOD		AREAS OF SIGNIFICANCE -- CHECK AND JUSTIFY BELOW			
<input type="checkbox"/> PREHISTORIC	<input type="checkbox"/> ARCHEOLOGY-PREHISTORIC	<input type="checkbox"/> COMMUNITY PLANNING	<input type="checkbox"/> LANDSCAPE ARCHITECTURE	<input type="checkbox"/> RELIGION	
<input type="checkbox"/> 1400-1499	<input type="checkbox"/> ARCHEOLOGY-HISTORIC	<input type="checkbox"/> CONSERVATION	<input type="checkbox"/> LAW	<input type="checkbox"/> SCIENCE	
<input type="checkbox"/> 1500-1599	<input type="checkbox"/> AGRICULTURE	<input type="checkbox"/> ECONOMICS	<input type="checkbox"/> LITERATURE	<input type="checkbox"/> SCULPTURE	
<input type="checkbox"/> 1600-1699	<input type="checkbox"/> ARCHITECTURE	<input type="checkbox"/> EDUCATION	<input type="checkbox"/> MILITARY	<input type="checkbox"/> SOCIAL/HUMANITARIAN	
<input type="checkbox"/> 1700-1799	<input type="checkbox"/> ART	<input checked="" type="checkbox"/> ENGINEERING	<input type="checkbox"/> MUSIC	<input type="checkbox"/> THEATER	
<input type="checkbox"/> 1800-1899	<input type="checkbox"/> COMMERCE	<input type="checkbox"/> EXPLORATION/SETTLEMENT	<input type="checkbox"/> PHILOSOPHY	<input checked="" type="checkbox"/> TRANSPORTATION	
<input checked="" type="checkbox"/> 1900-	<input type="checkbox"/> COMMUNICATIONS	<input type="checkbox"/> INDUSTRY	<input type="checkbox"/> POLITICS/GOVERNMENT	<input type="checkbox"/> OTHER (SPECIFY)	
		<input type="checkbox"/> INVENTION			

SPECIFIC DATES 1903

BUILDER/ARCHITECT American Bridge Co., N.Y.

STATEMENT OF SIGNIFICANCE

Built in 1902-03 to replace the Patterson viaduct when the RR line was improved, its alignment straightened, by putting it through the hill in a tunnel (the line which crossed the Patterson viaduct went around the hill). Changes in technology allowed the construction of the tunnel, which could accommodate two tracks, as well as a much larger bridge with a greater load-carrying capacity than its predecessor. The line is still functioning, and the bridge and tunnel illustrate part of the evolution of the Patapsco valley as an industrial corridor. (See Patterson Viaduct - NR)

9 MAJOR BIBLIOGRAPHICAL REFERENCES

CONTINUE ON SEPARATE SHEET IF NECESSARY

10 GEOGRAPHICAL DATA

ACREAGE OF NOMINATED PROPERTY _____

VERBAL BOUNDARY DESCRIPTION

LIST ALL STATES AND COUNTIES FOR PROPERTIES OVERLAPPING STATE OR COUNTY BOUNDARIES

STATE

COUNTY

STATE

COUNTY

11 FORM PREPARED BY

NAME / TITLE

Team

John D. Hnedak, Historic Sites Survey/Captain

ORGANIZATION

DATE

Maryland Historical Trust

1978-79

STREET & NUMBER

TELEPHONE

21 State Circle

269-2438

CITY OR TOWN

STATE


Annapolis

Maryland


The Maryland Historic Sites Inventory was officially created by an Act of the Maryland Legislature, to be found in the Annotated Code of Maryland, Article 41, Section 181 KA, 1974 Supplement.

The Survey and Inventory are being prepared for information and record purposes only and do not constitute any infringement of individual property rights.

RETURN TO: Maryland Historical Trust
The Shaw House, 21 State Circle
Annapolis, Maryland 21401
(301) 267-1438

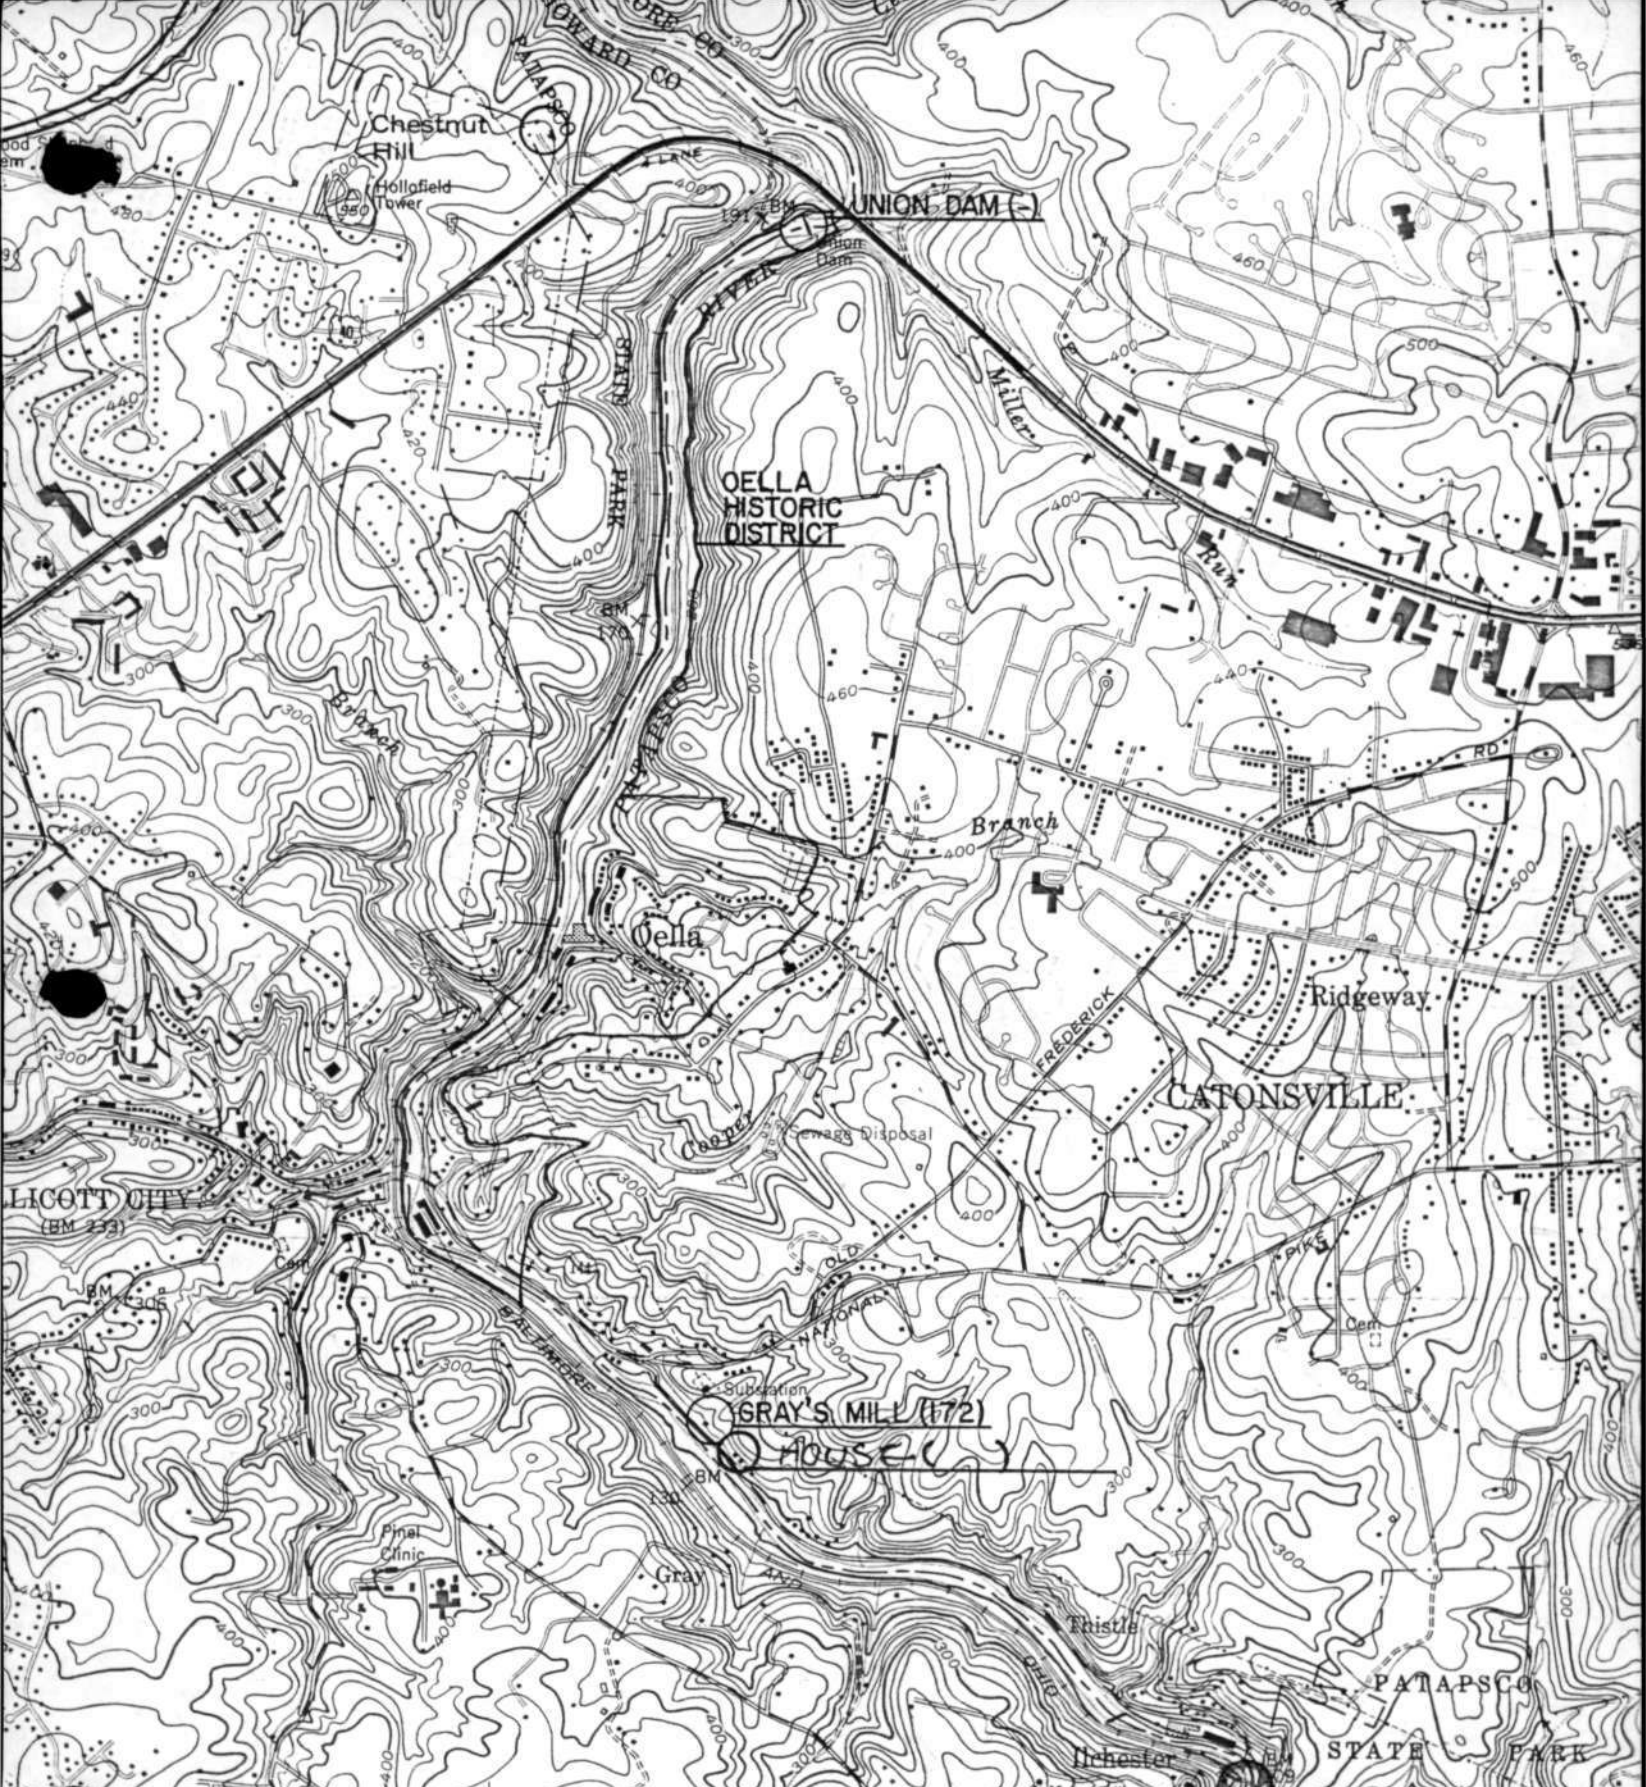

3 M. 175
EST BRIDGE 5.9 MI.

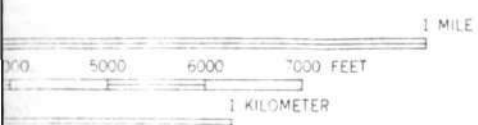

0 FEET
ATUM OF 1929

Ellicott City
BA-1220

PATTERSON VIADUCT
ILLCHESTER BRIDGE & TUNNEL
ROAD CLASSIFICATION

- | | |
|------------------|-----------------|
| Heavy-duty | Light-duty |
| Medium-duty | Unimproved dirt |
| Interstate Route | U. S. Route |
| | State Route |




BA-1220

ROAD CLASSIFICATION

Heavy-duty ——— Light-duty ———
Medium-duty ——— Unimproved dirt ———

○ Interstate Route ○ U. S. Route ○ State Route

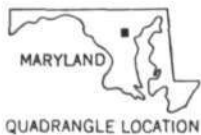

QUADRANGLE LOCATION

ELLICOTT CITY, MD.

SE/4 ELLICOTT 15' QUADRANGLE

N3915—W7645/7.5

1953

PHOTOREVISED 1966

AMS 5662 IV SE—SERIES V833

Howard Co.

(RELAY)
5662 IV NW




ILCHESTER BRIDGE - TUNNEL

BA ~~1574~~ 1220

FROM SOUTH (DOWNSTREAM)

JDA

MARCH 1979

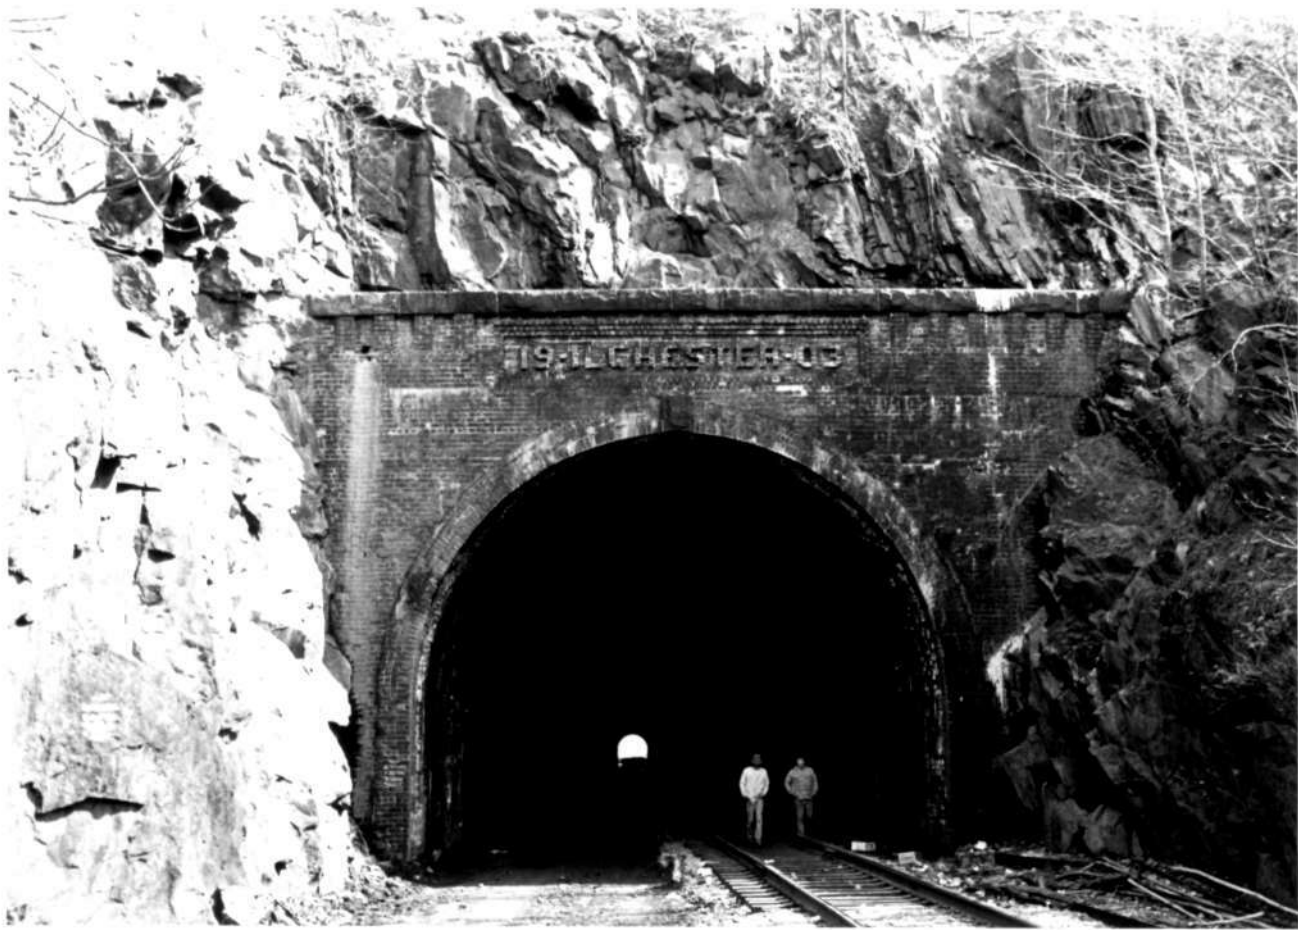

ILCHESTER BRIDGE-TUNNEL

WEST PORTAL

1220

BA-1574

JDH

MARCH 1979



Slcicester Bridge - Tunnel

BA-T574 1220

DETAIL, RIVETED JOINT

$\frac{1}{3}$ PIN CONNECTION

↑
UP
↓

JDH

MARCH 1979



ILCHESTER BRIDGE/TUNNEL
BA ~~1574~~ 1220

VIEW OF PATTERSON VIADUCT
(SOUTH)

JDH


MARCH 1979



ILCHESTER BRIDGE/TUNNEL BA-1574
FROM WEST 1220

JDH

MARCH 1979

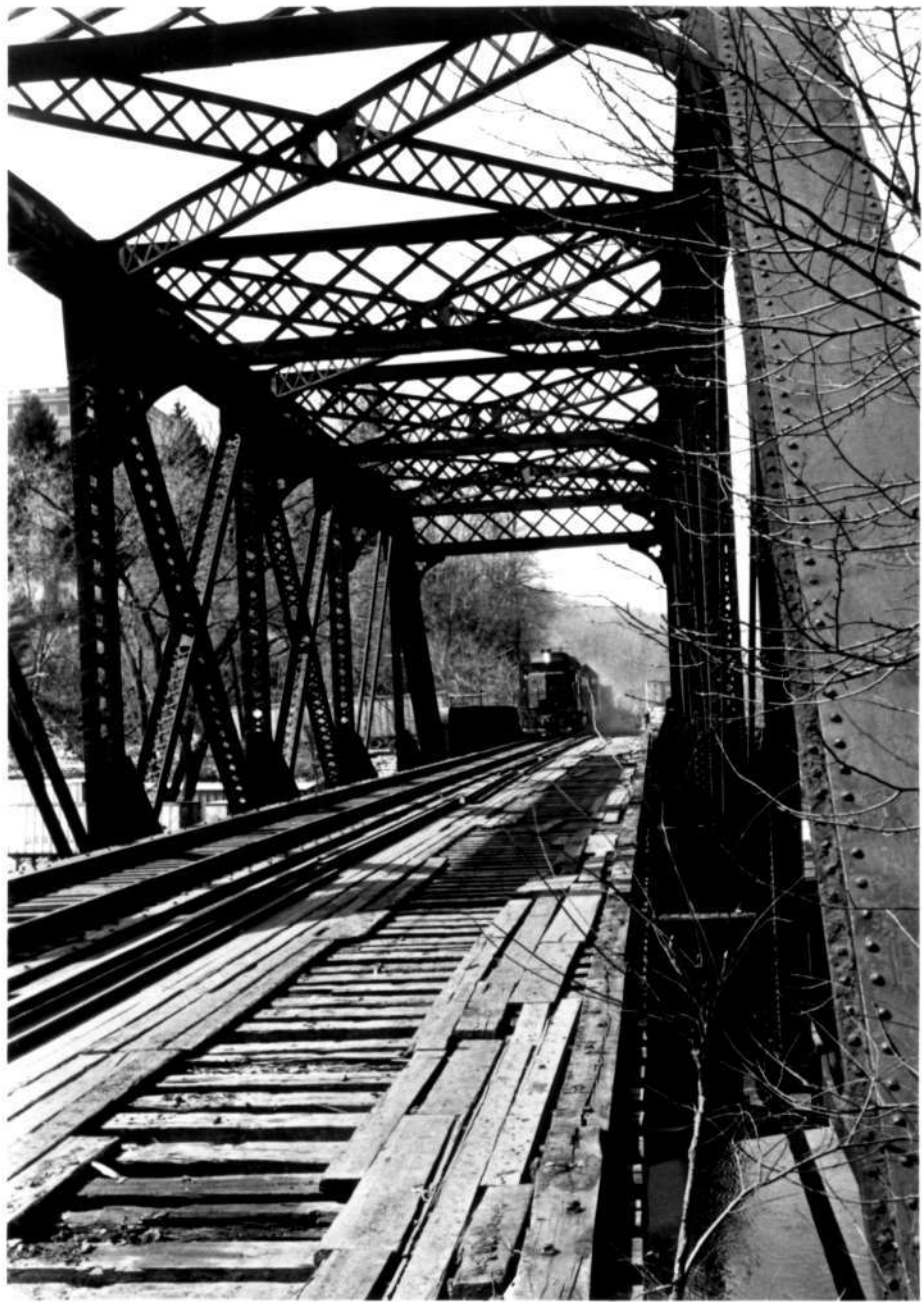

ILCHESTER BRIDGE-TUNNEL
BA -1574 1220
LOOKING WEST FROM PORTAL

JDH

MARCH 1979